

NOTES:


SOUNDINGS ARE EXPRESSED IN FEET AND TENTHS AND REFER TO LOCAL MLW.  
PROJECT SURVEYED WITH DISTRICT SURVEY VESSEL "HEWETT", USING DGPS HORIZONTAL EQUIPMENT AND 200 KHZ SOUNDING EQUIPMENT.  
HORIZONTAL DATUM NAD 1983.  
TIDE GAGE LOCATED - BCN 83

THIS PROJECT WAS DESIGNED BY THE WILMINGTON DISTRICT OF THE U.S. ARMY CORPS OF ENGINEERS. THE INITIALS OR SIGNATURES AND REGISTRATION DESIGNATIONS OF INDIVIDUALS APPEAR ON THESE PROJECT DOCUMENTS WITHIN THE SCOPE OF THEIR EMPLOYMENT AS REQUIRED BY ER 1110-1-8152.

THE INFORMATION DEPICTED ON THIS MAP REPRESENTS THE RESULT OF SURVEYS MADE ON THE DATE INDICATED AND CAN ONLY BE CONSIDERED AS INDICATING THE GENERAL CONDITIONS EXISTING AT THAT TIME.

NAVIGATION AIDS LOCATED WITH DISTRICT SURVEY VESSEL. ACCURACY PLUS / MINUS 3 METERS.

NUN 82	2185936	57179	LAT. 33.90552	LONG. 78.38731
CAN 81	2186839	57653	LAT. 33.90681	LONG. 78.38433
BCN 83	2185357	56831	LAT. 33.90457	LONG. 78.38923
BCN 84	2183554	56725	LAT. 33.90431	LONG. 78.39570

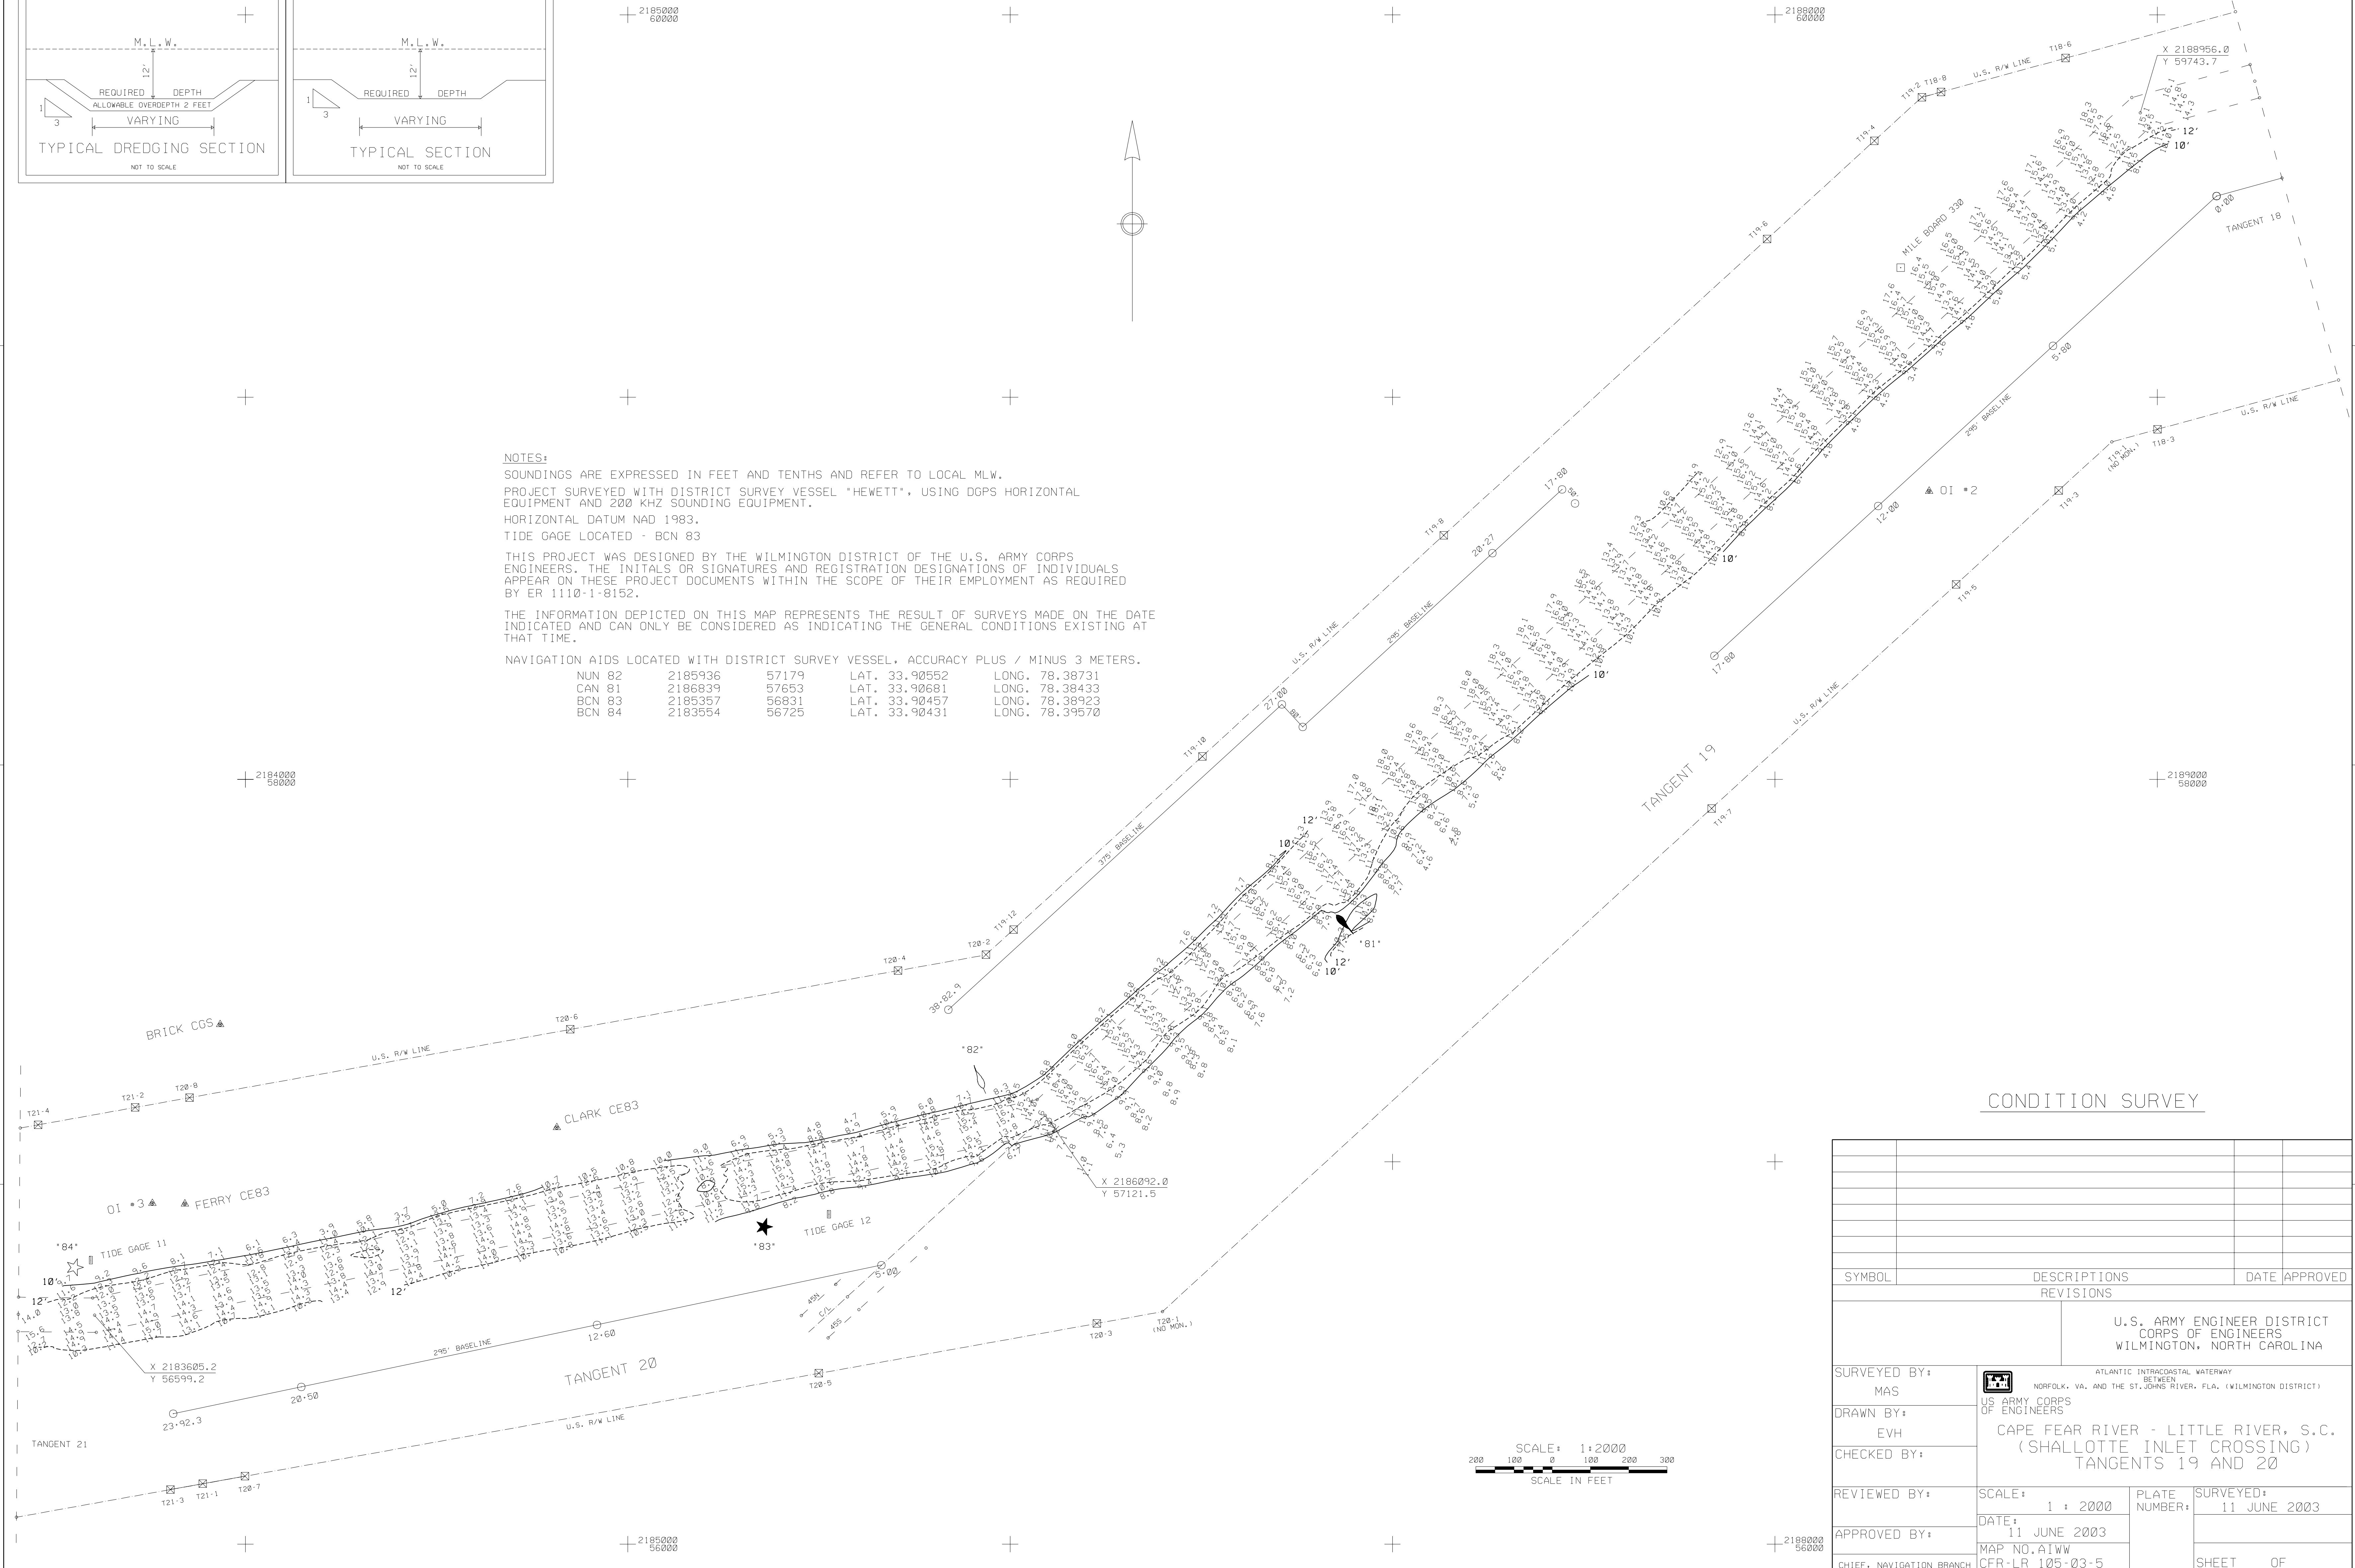

CONDITION SURVEY

SYMBOL		DESCRIPTIONS	DATE	APPROVED
REVISIONS				
SURVEYED BY:		U.S. ARMY ENGINEER DISTRICT CORPS OF ENGINEERS WILMINGTON, NORTH CAROLINA		
DRAWN BY:		ATLANTIC INTRACASTAL WATERWAY BETWEEN NORFOLK, VA. AND THE ST. JOHNS RIVER, FLA. (WILMINGTON DISTRICT)		
CHECKED BY:		CAPE FEAR RIVER - LITTLE RIVER, S.C. (SHALLOTTE INLET CROSSING) TANGENTS 19 AND 20		
REVIEWED BY:		SCALE: 1 : 2000	PLATE NUMBER:	SURVEYED: 11 JUNE 2003
APPROVED BY:		DATE: 11 JUNE 2003		
CHIEF, NAVIGATION BRANCH		MAP NO. AIWW CFR-LR 105-03-5		SHEET OF